


DESIGNATED ADA ROUTE:

- WICKIUP to CCC (elevator)
- CCC to HCC (elevator)
- HCC to PIO (elevator)
- PIO to MET
- MET to MODOC
- MODOC to PENCE/OCH

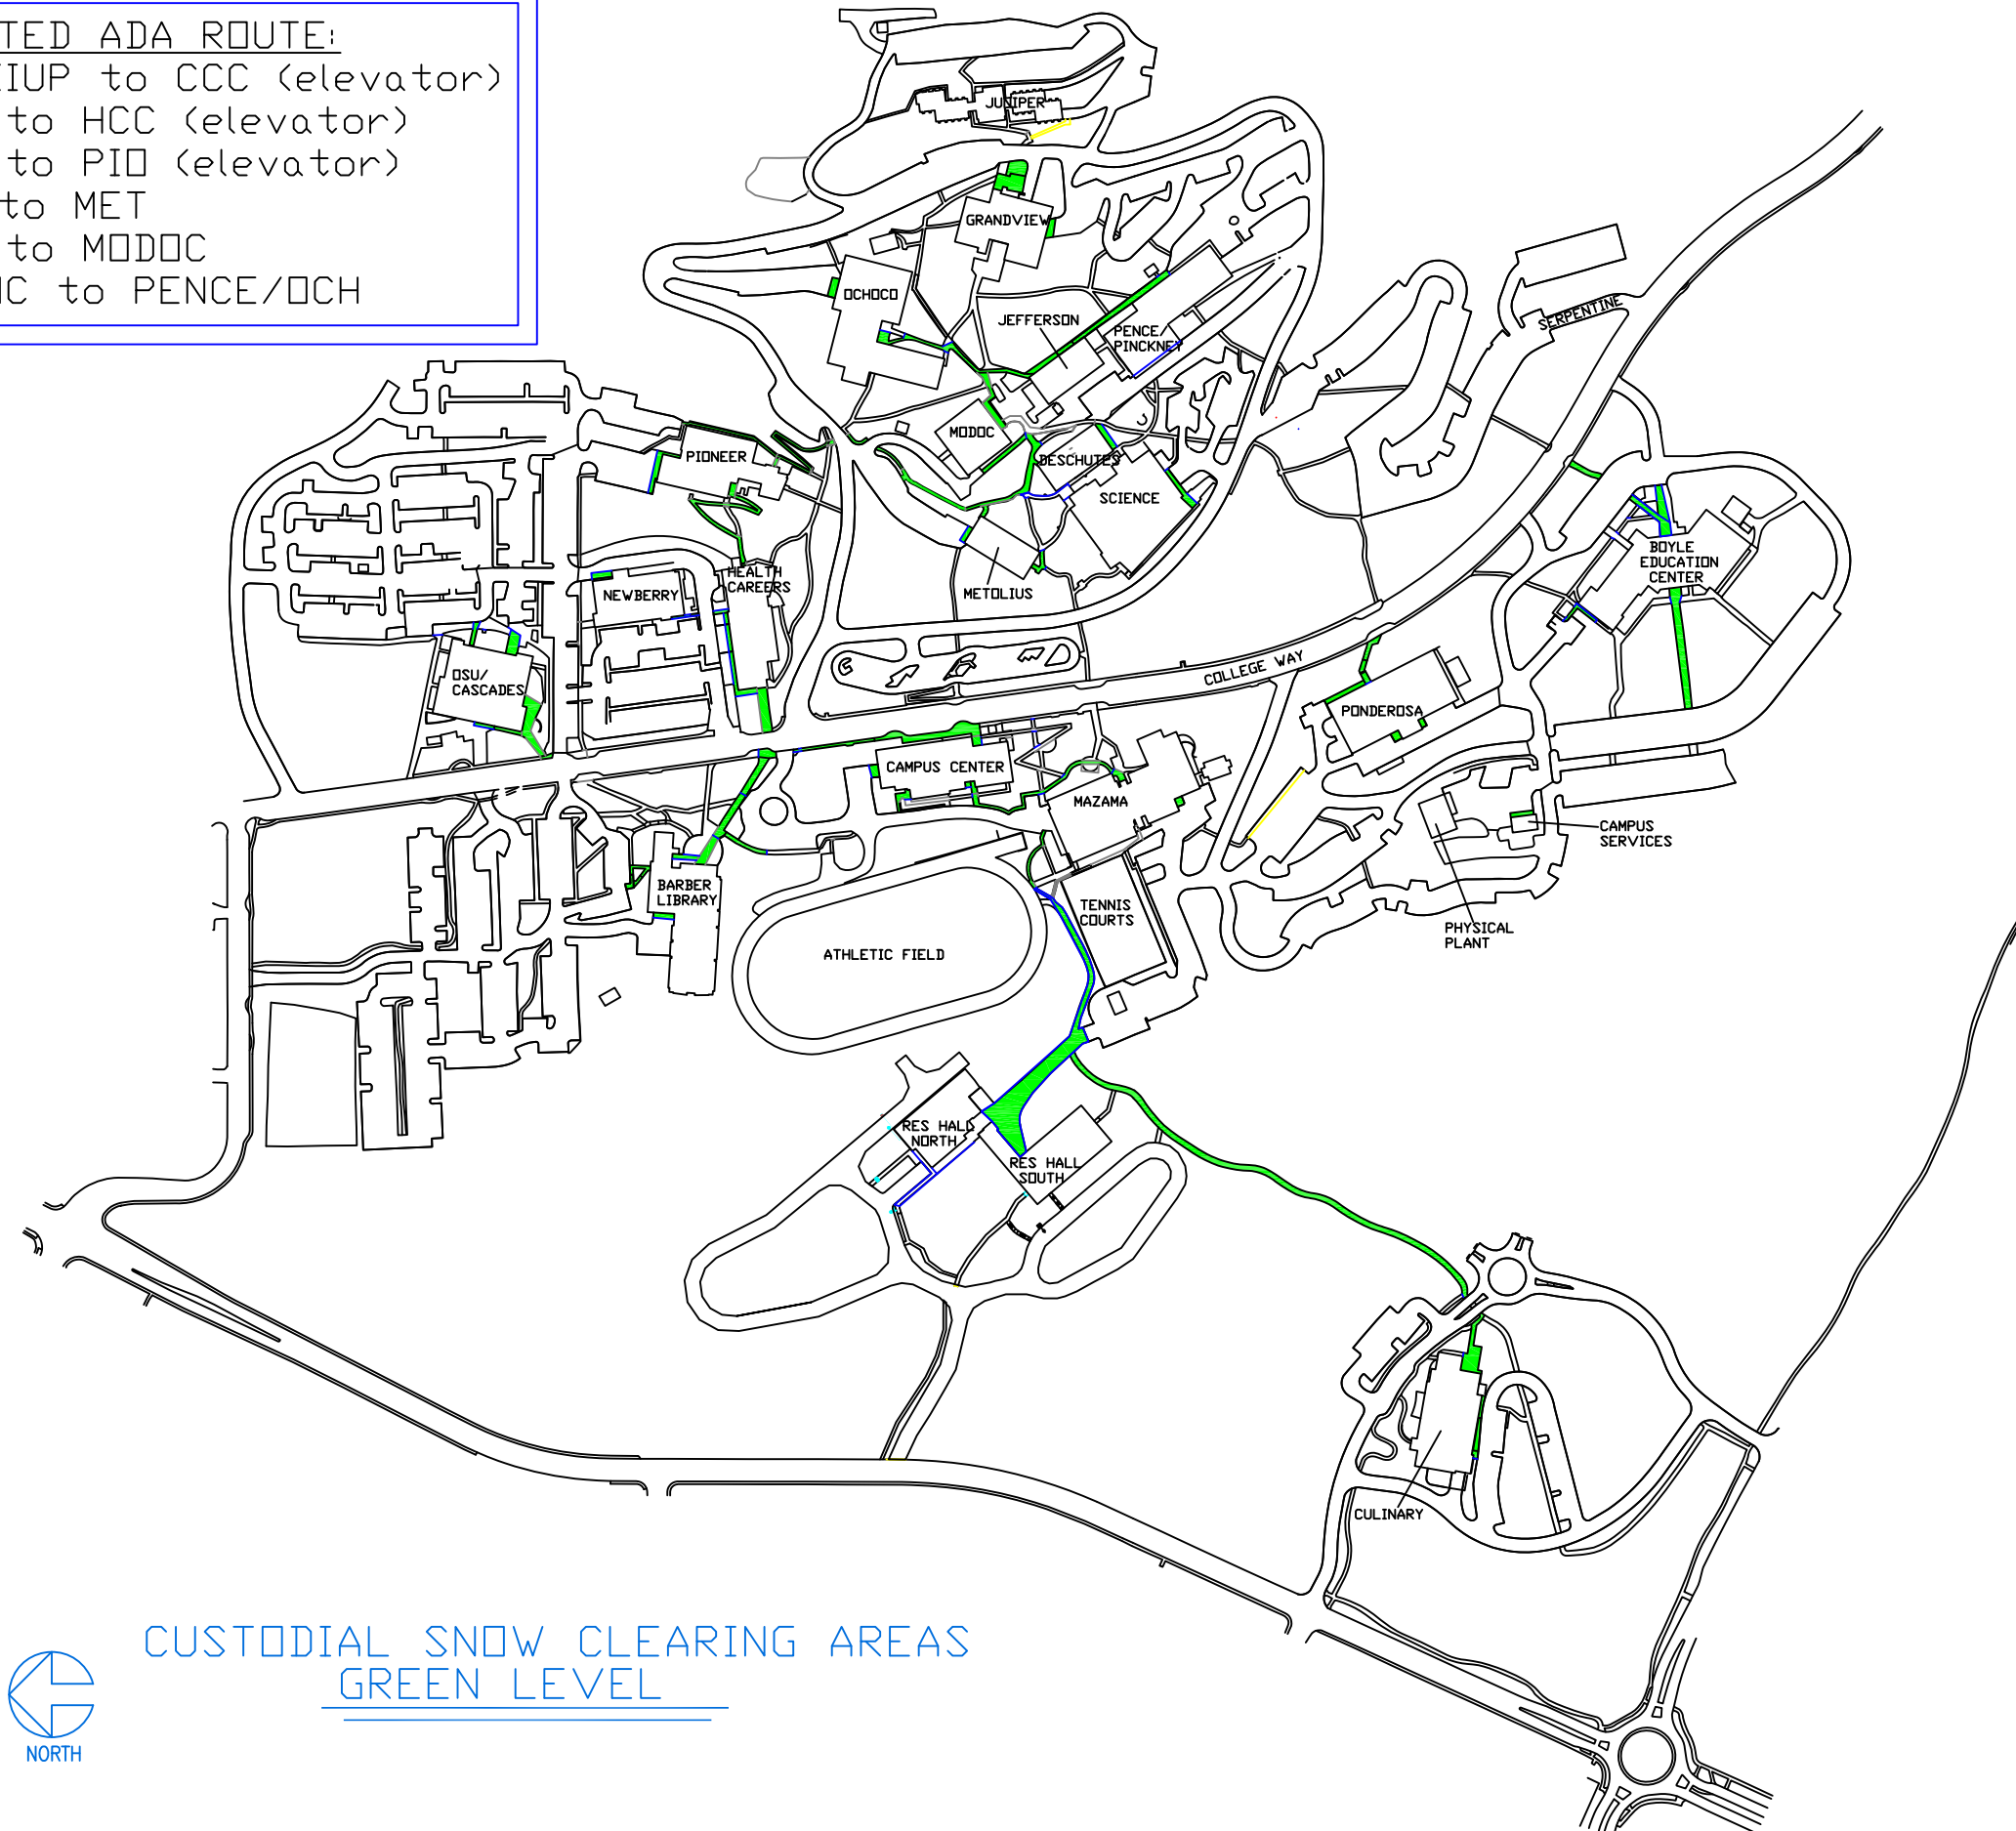

CUSTODIAL SNOW CLEARING AREAS
GREEN LEVEL

**CENTRAL OREGON
COMMUNITY COLLEGE**
2600 NW COLLEGE WAY
Bend, OR 97701
(541)383-7700

JOB NAME: SNOW REMOVAL COMPREHENSIVE PLAN
JOB ADDRESS: 2600 NW COLLEGE WAY, BEND, OR 97701
CONTRACTOR: N/A
ARCHITECT: N/A

NO.	REVISION	DATE

JOB NO: 14003
SCALE: N/A
DATE: 11-5-21
DRAWN BY: MB
CHECKED BY: S5.5
SHEET: 55.5